



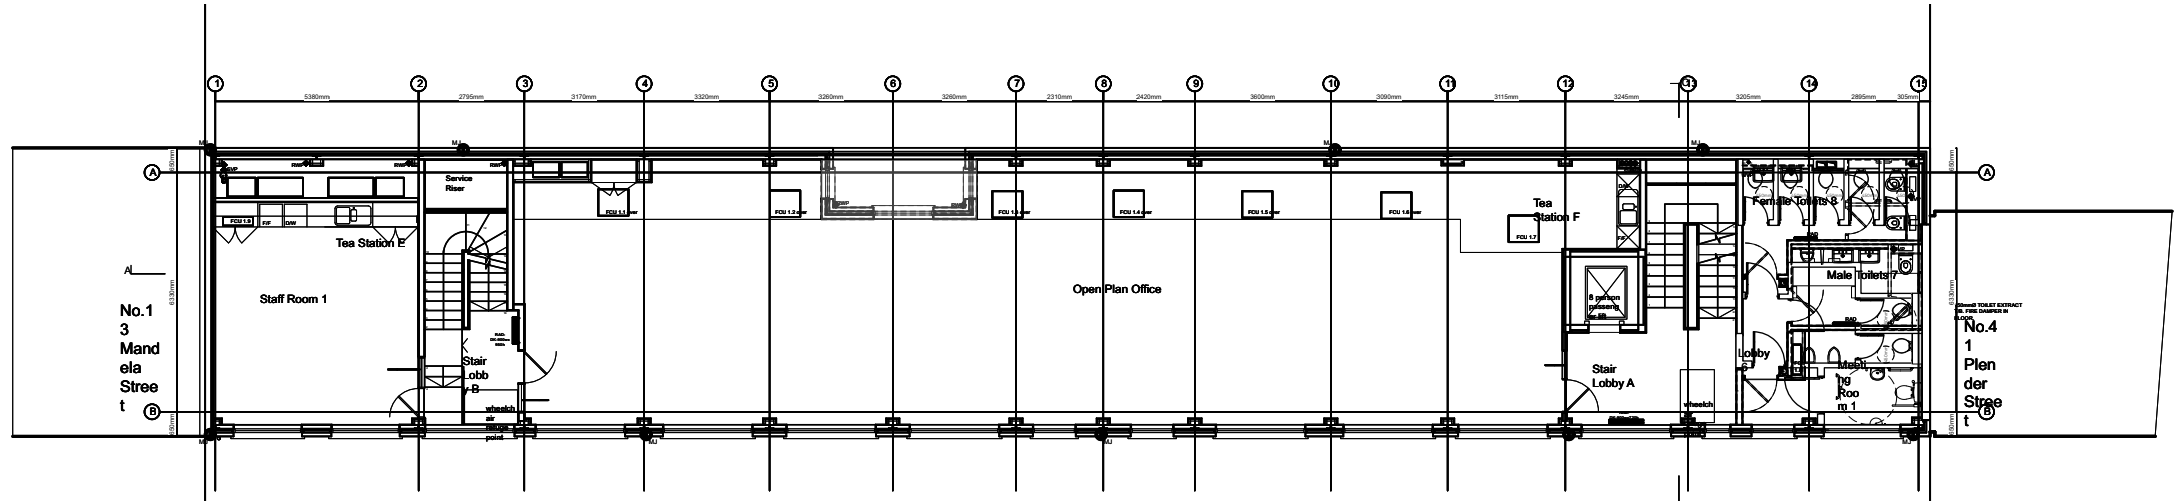

3

### First Floor Plan


Scale: 1:200

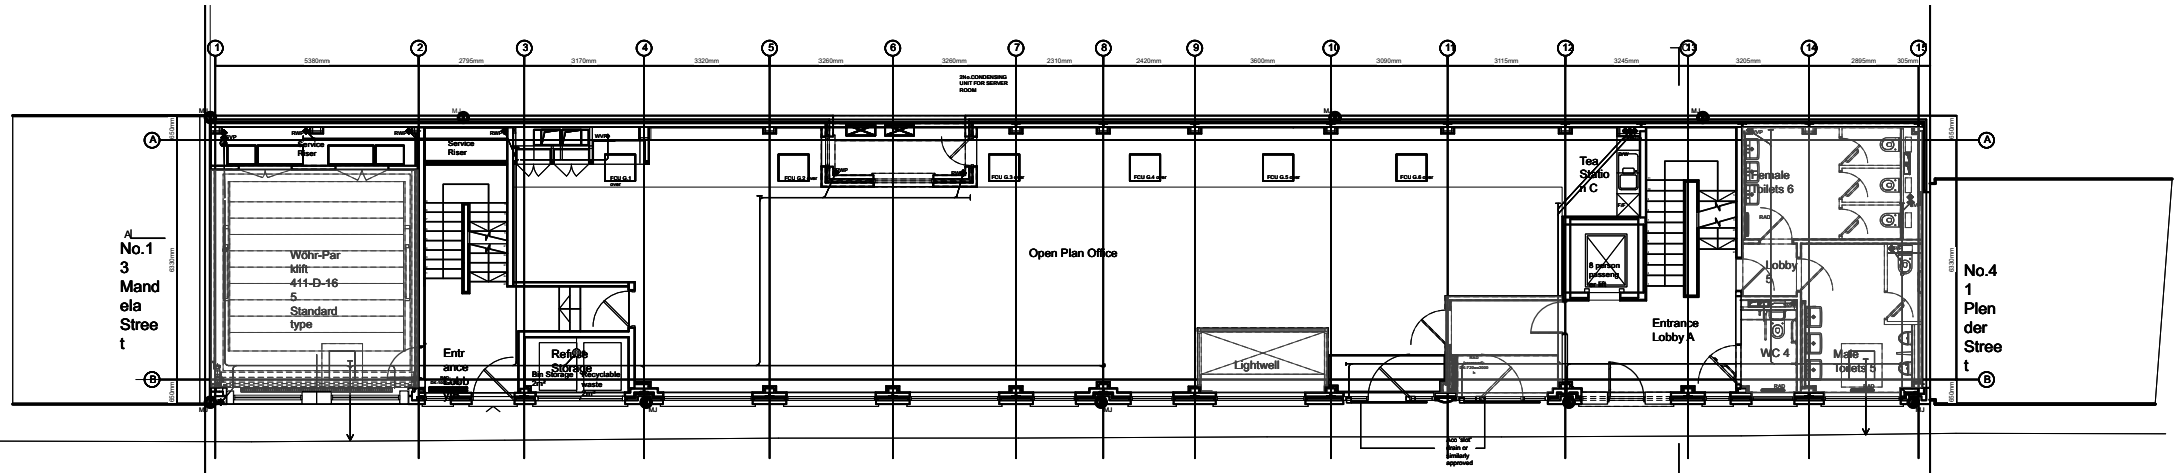

2

### Ground Floor Plan

Scale: 1:200

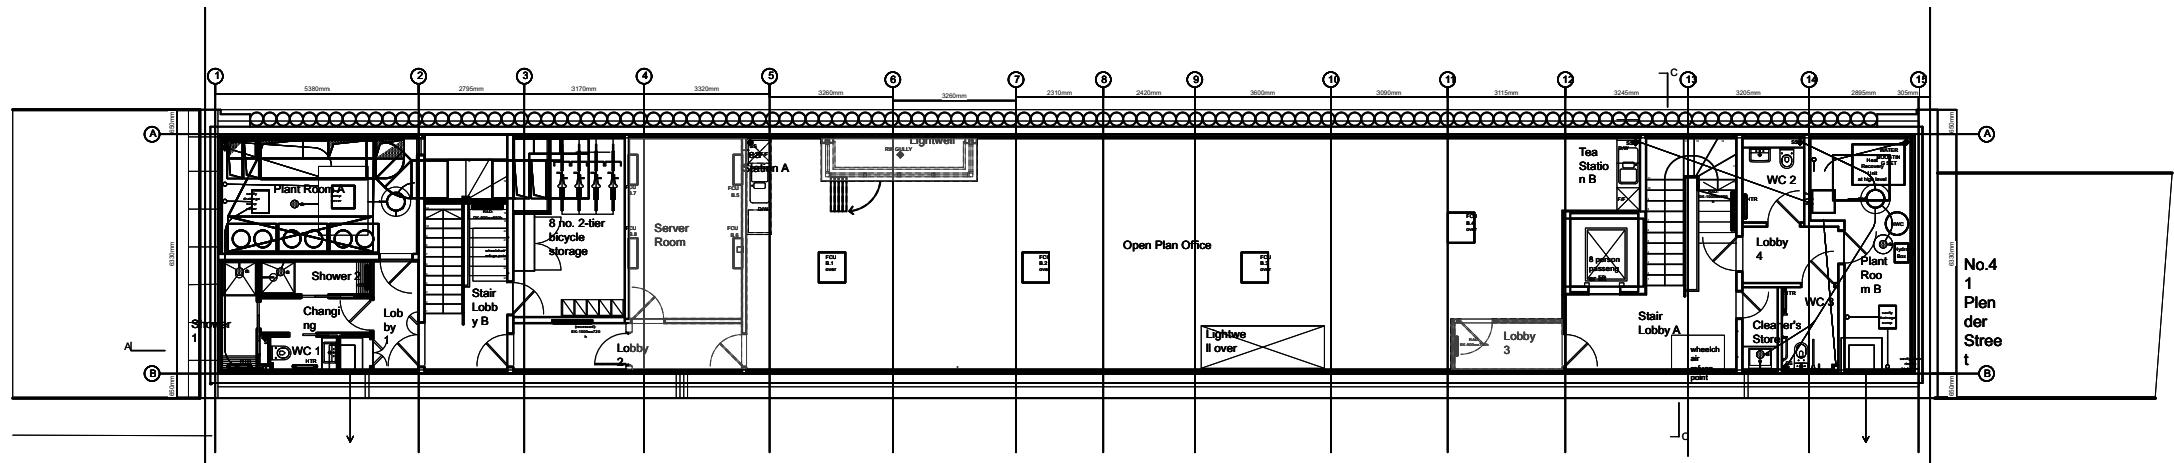

1

### Lower Ground Floor Plan

Scale: 1:200



0 2000 4000 6000 8000 mm

| No | Date | By | Chkd | Revision |
|----|------|----|------|----------|
|----|------|----|------|----------|

**Project**  
14-15 Mandela Street

**Drawing**  
Existing Floor Plans


|                    |                       |
|--------------------|-----------------------|
| <b>Job</b><br>1445 | <b>Dwg No.</b><br>100 |
|--------------------|-----------------------|

|                       |                 |                               |
|-----------------------|-----------------|-------------------------------|
| <b>Scale</b><br>1:200 | <b>By</b><br>MK | <b>Date Drawn</b><br>11/05/22 |
|-----------------------|-----------------|-------------------------------|

**DPA**

Dunthorne Parker Architects


Call us 0207 258 0411  
Email contact@dunthorneparker.co.uk  
Look www.dunthorneparkerarchitects.co.uk  
Find us Suite 63 | The Hop Exchange |  
24 Southwark Street | London | SE1 1TY

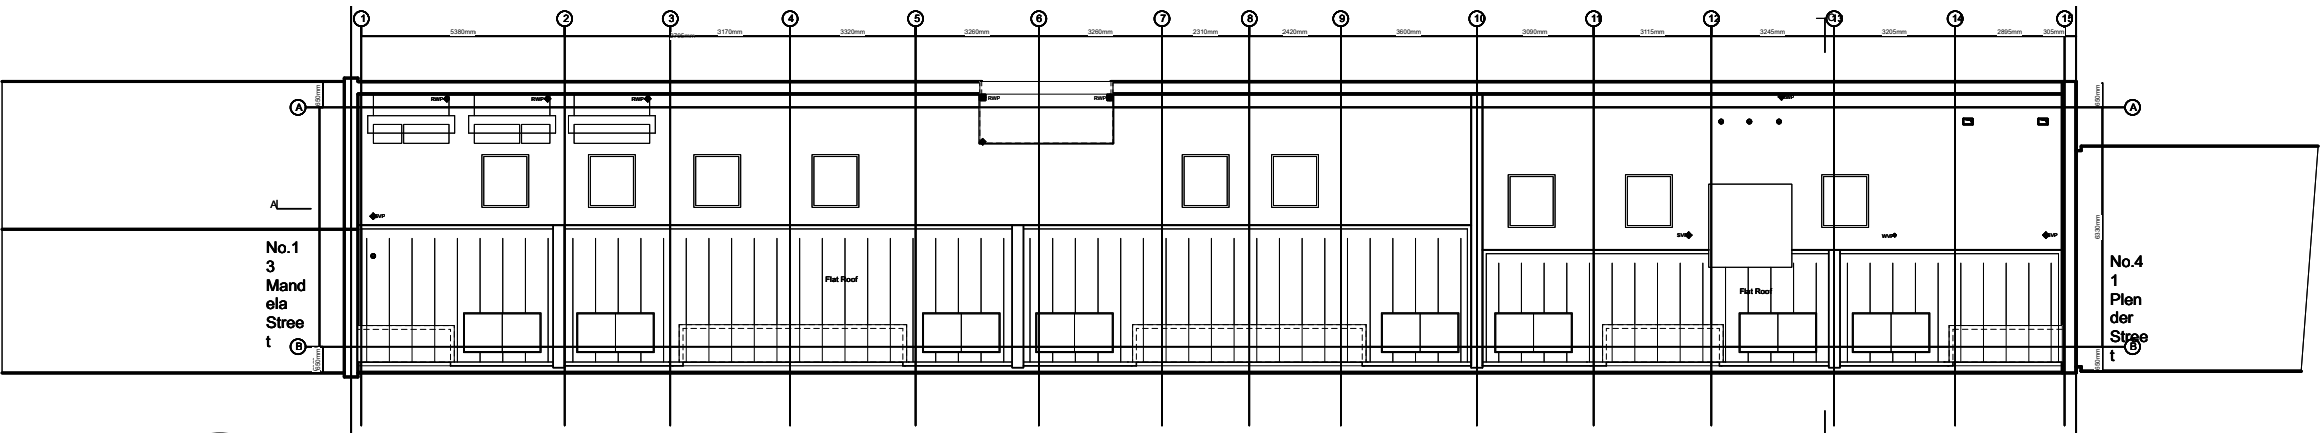

2

**Roof Plan**

Scale: 1:200

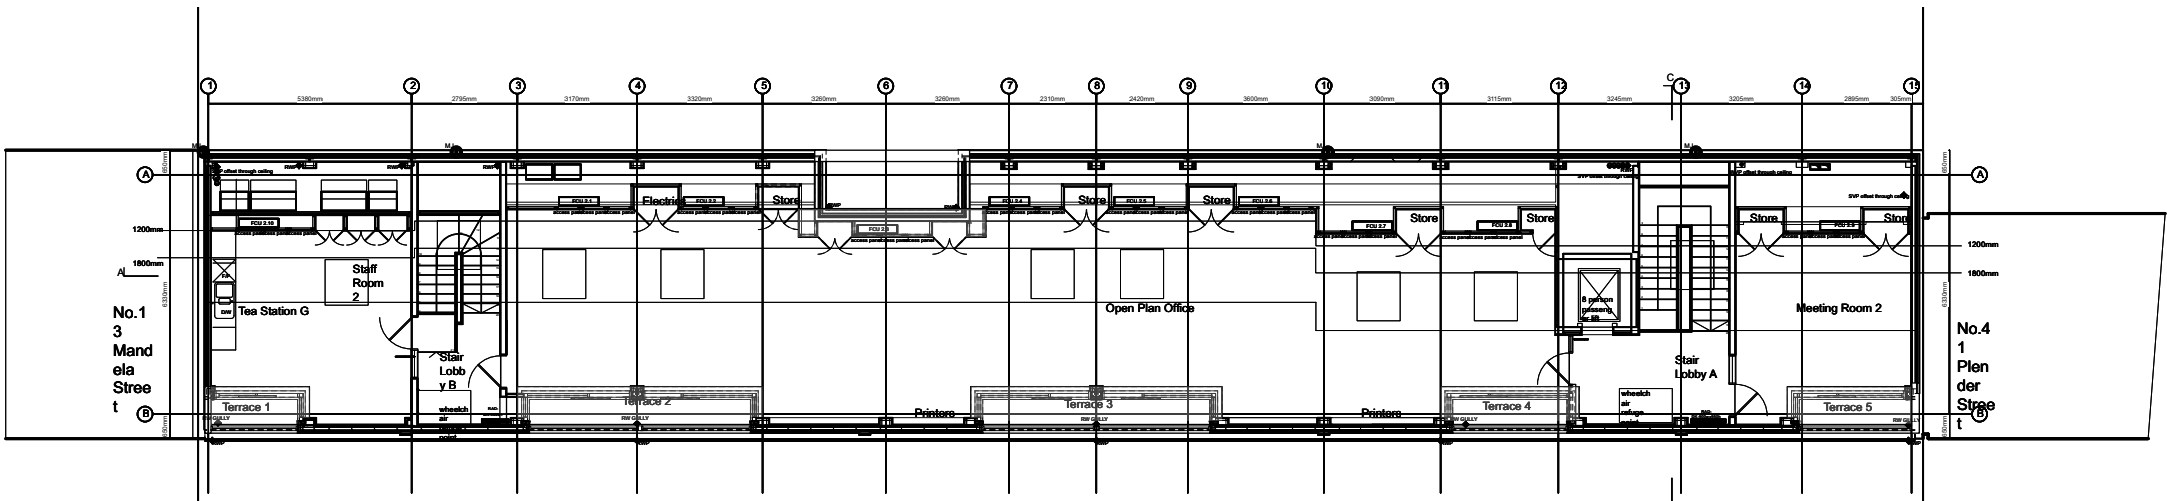

1

**Second Floor Plan**

Scale: 1:200



0 2000 4000 6000 8000 mm

|                                        |                 |                               |      |          |
|----------------------------------------|-----------------|-------------------------------|------|----------|
|                                        |                 |                               |      |          |
| No                                     | Date            | By                            | Chkd | Revision |
| <b>Project</b><br>14-15 Mandela Street |                 |                               |      |          |
| <b>Drawing</b><br>Existing Floor Plans |                 |                               |      |          |
| <b>Job</b><br>1445                     |                 | <b>Dwg No.</b><br>101         |      |          |
| <b>Scale</b><br>1:200                  | <b>By</b><br>MK | <b>Date Drawn</b><br>11/05/22 |      |          |



Dunthorne Parker Architects

Call us 0207 258 0411  
Email contact@dunthorneparker.co.uk  
Look www.dunthorneparkerarchitects.co.uk  
Find us Suite 63 | The Hop Exchange |  
24 Southwark Street | London | SE1 1TY