




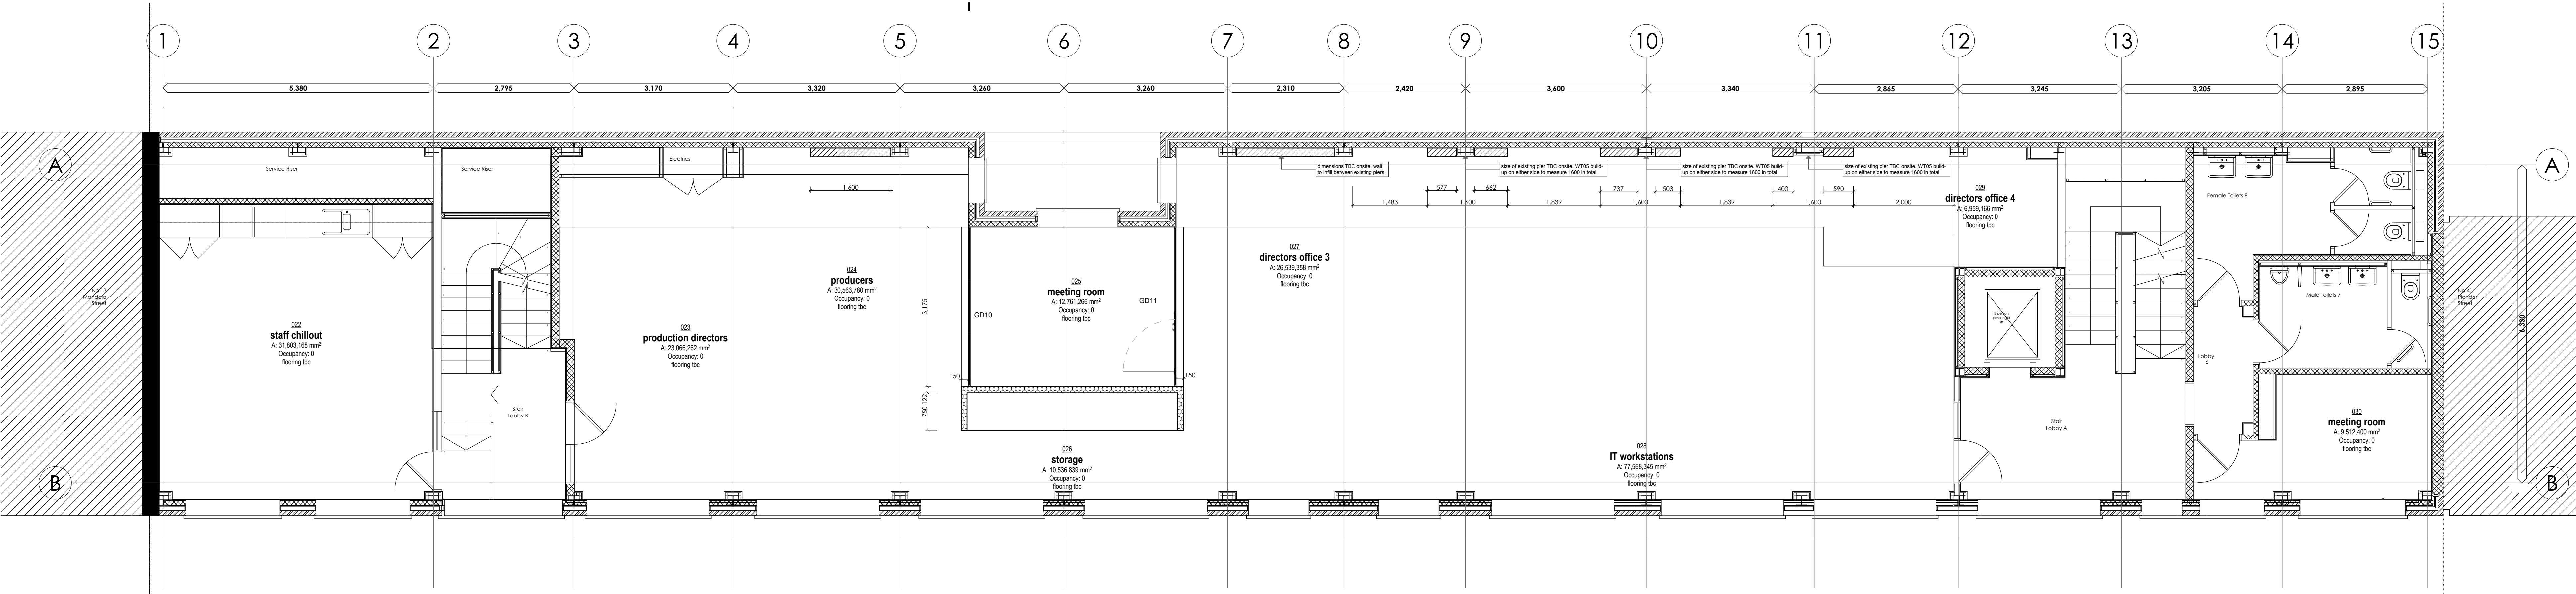


1. first floor plan 1:50

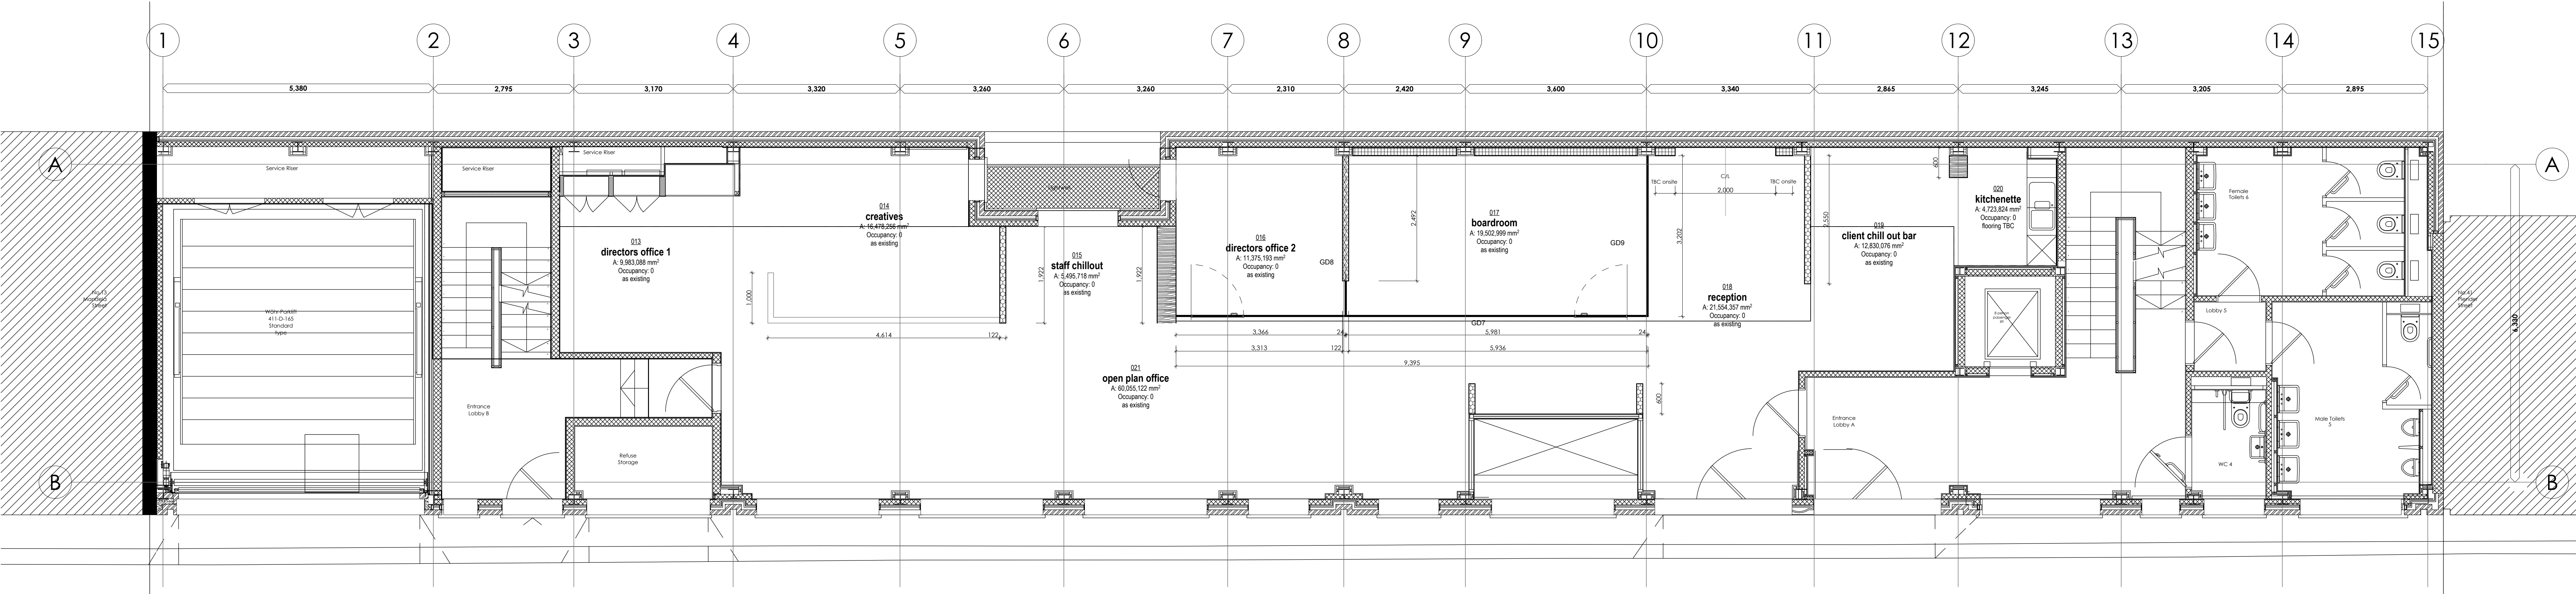

0. ground floor plan 1:50

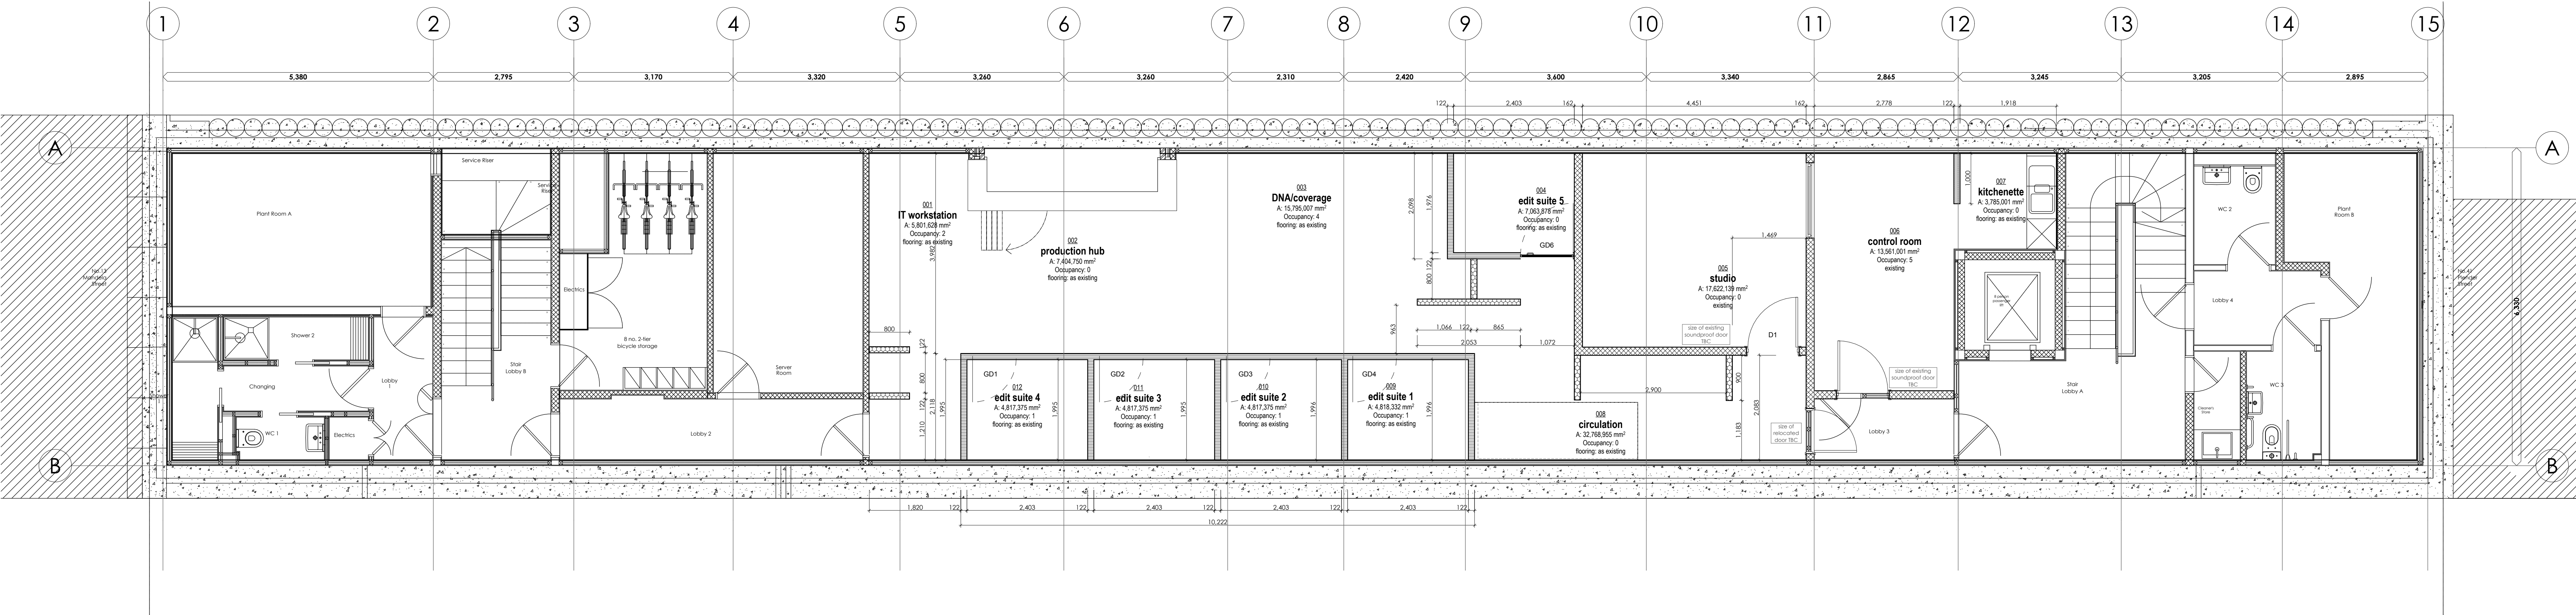

-1. lower ground floor 1:50

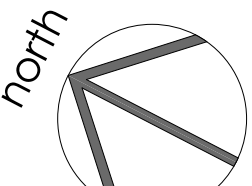

Rev.	Description	Date
Architect		
 Geraghty Taylor ARCHITECTS The Old House, 2 Wellesley Court Road Croydon, Surrey CR0 1LE Phone: 0208 090 1302 Fax: 0208 681 5977 design@geraghtytaylor.co.uk www.geraghtytaylor.co.uk 		
Client		
TVC GROUP		
Project		
office fit-out 14 - 15 Mandela Street, Camden, London, NW1 0DU.		
Drawing		
Setting out plan		
Scale @ A0	Date	Drawn
1:50	20.11.2012	DN
Drawing number	Revision	
P12-133-A.02.2		
No dimensions to be scaled from this drawing. Dimensions to be checked on site prior to fabrication. Report all discrepancies to Geraghty Taylor Architects		
COPYRIGHT ©		