


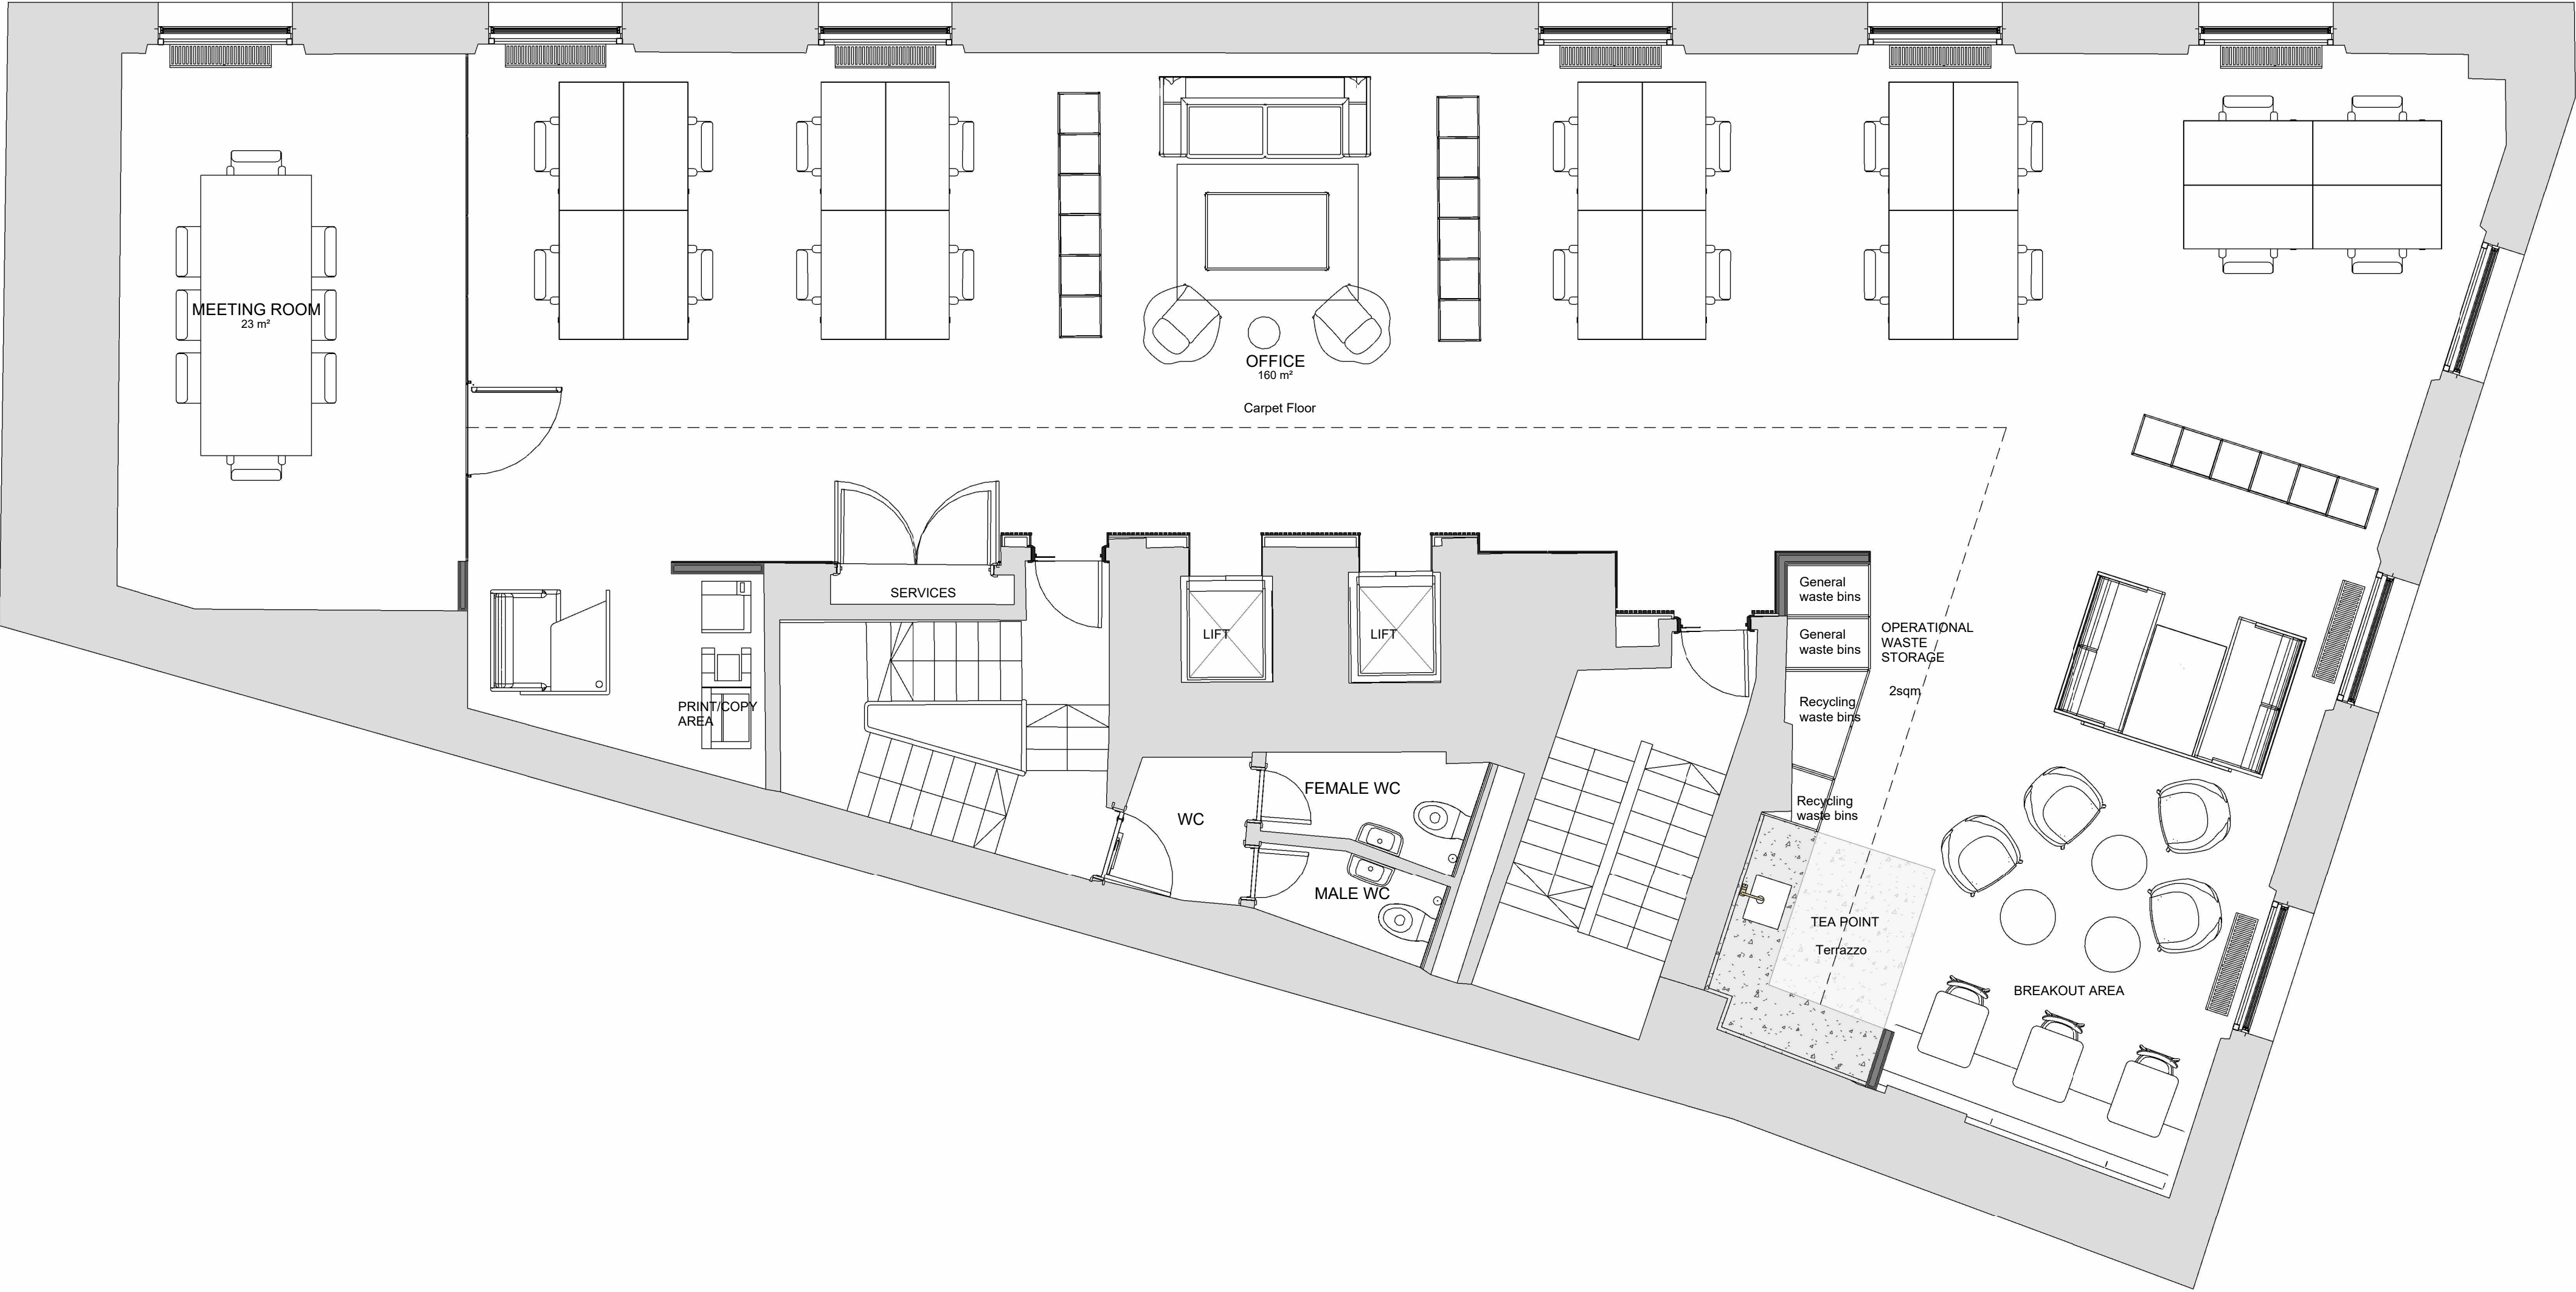

P6	Updated to latest joinery and RCP changes			07/11/2023
P5	Construction Issue			18/10/2022
P4	Furniture Layout Updated			25/08/2022
P3	Tender Issue			30/06/2022
P2	Operational Waste Storage Added			16/05/2022
P1	Stage 2 Drawing Issue			10/03/2022
Rev	Issued Name	Issued	Checked	Date

GERAGHTY TAYLOR

GT London LLP trading as Geraghty Taylor
Renaissance Court, 120 Bermondsey Street, London, SE1 3TX

Client	
Project	Royal Exchange Buildings 1-3 Royal Exchange Buildings
Drawing	Fourth Floor Furniture Layout
Drawing no.	21023-GTA-00-04-DR-A-41103
Scale	1 : 50@A1
Revision	P6
Date	07/11/2023
Drawn	EC
Checked	KT
Status	